


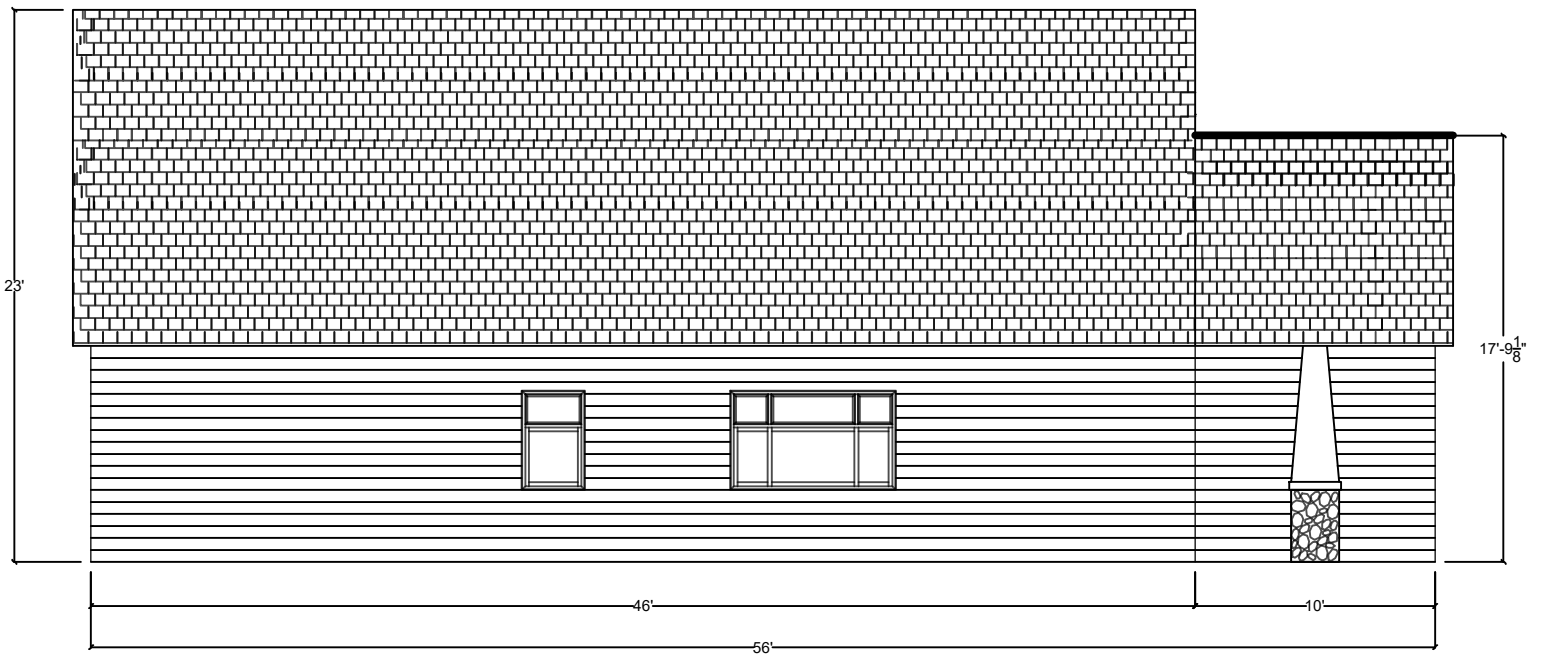


B
1 ELEVATION
SCALE: 1/8" = 1'-0"



B
2 ELEVATION
SCALE: 1/8" = 1'-0"

Approved By:	Issue Date:	Project: Senior Cottage PUD	
	9-29-2020	Plan: Cottage Plan	
	Contact: Lindsey Cartwright Phone: 507-830-1305	Set: Preliminary 1	
	Contact: Jerry Bauer Phone: 507-822-3700	Scale: 3/16" = 1'-0"	Sheet: B
		Drawn By: MC	
		Page: 2 of 6	